



VICINITY MAP
SCALE 1" = 4 MILES

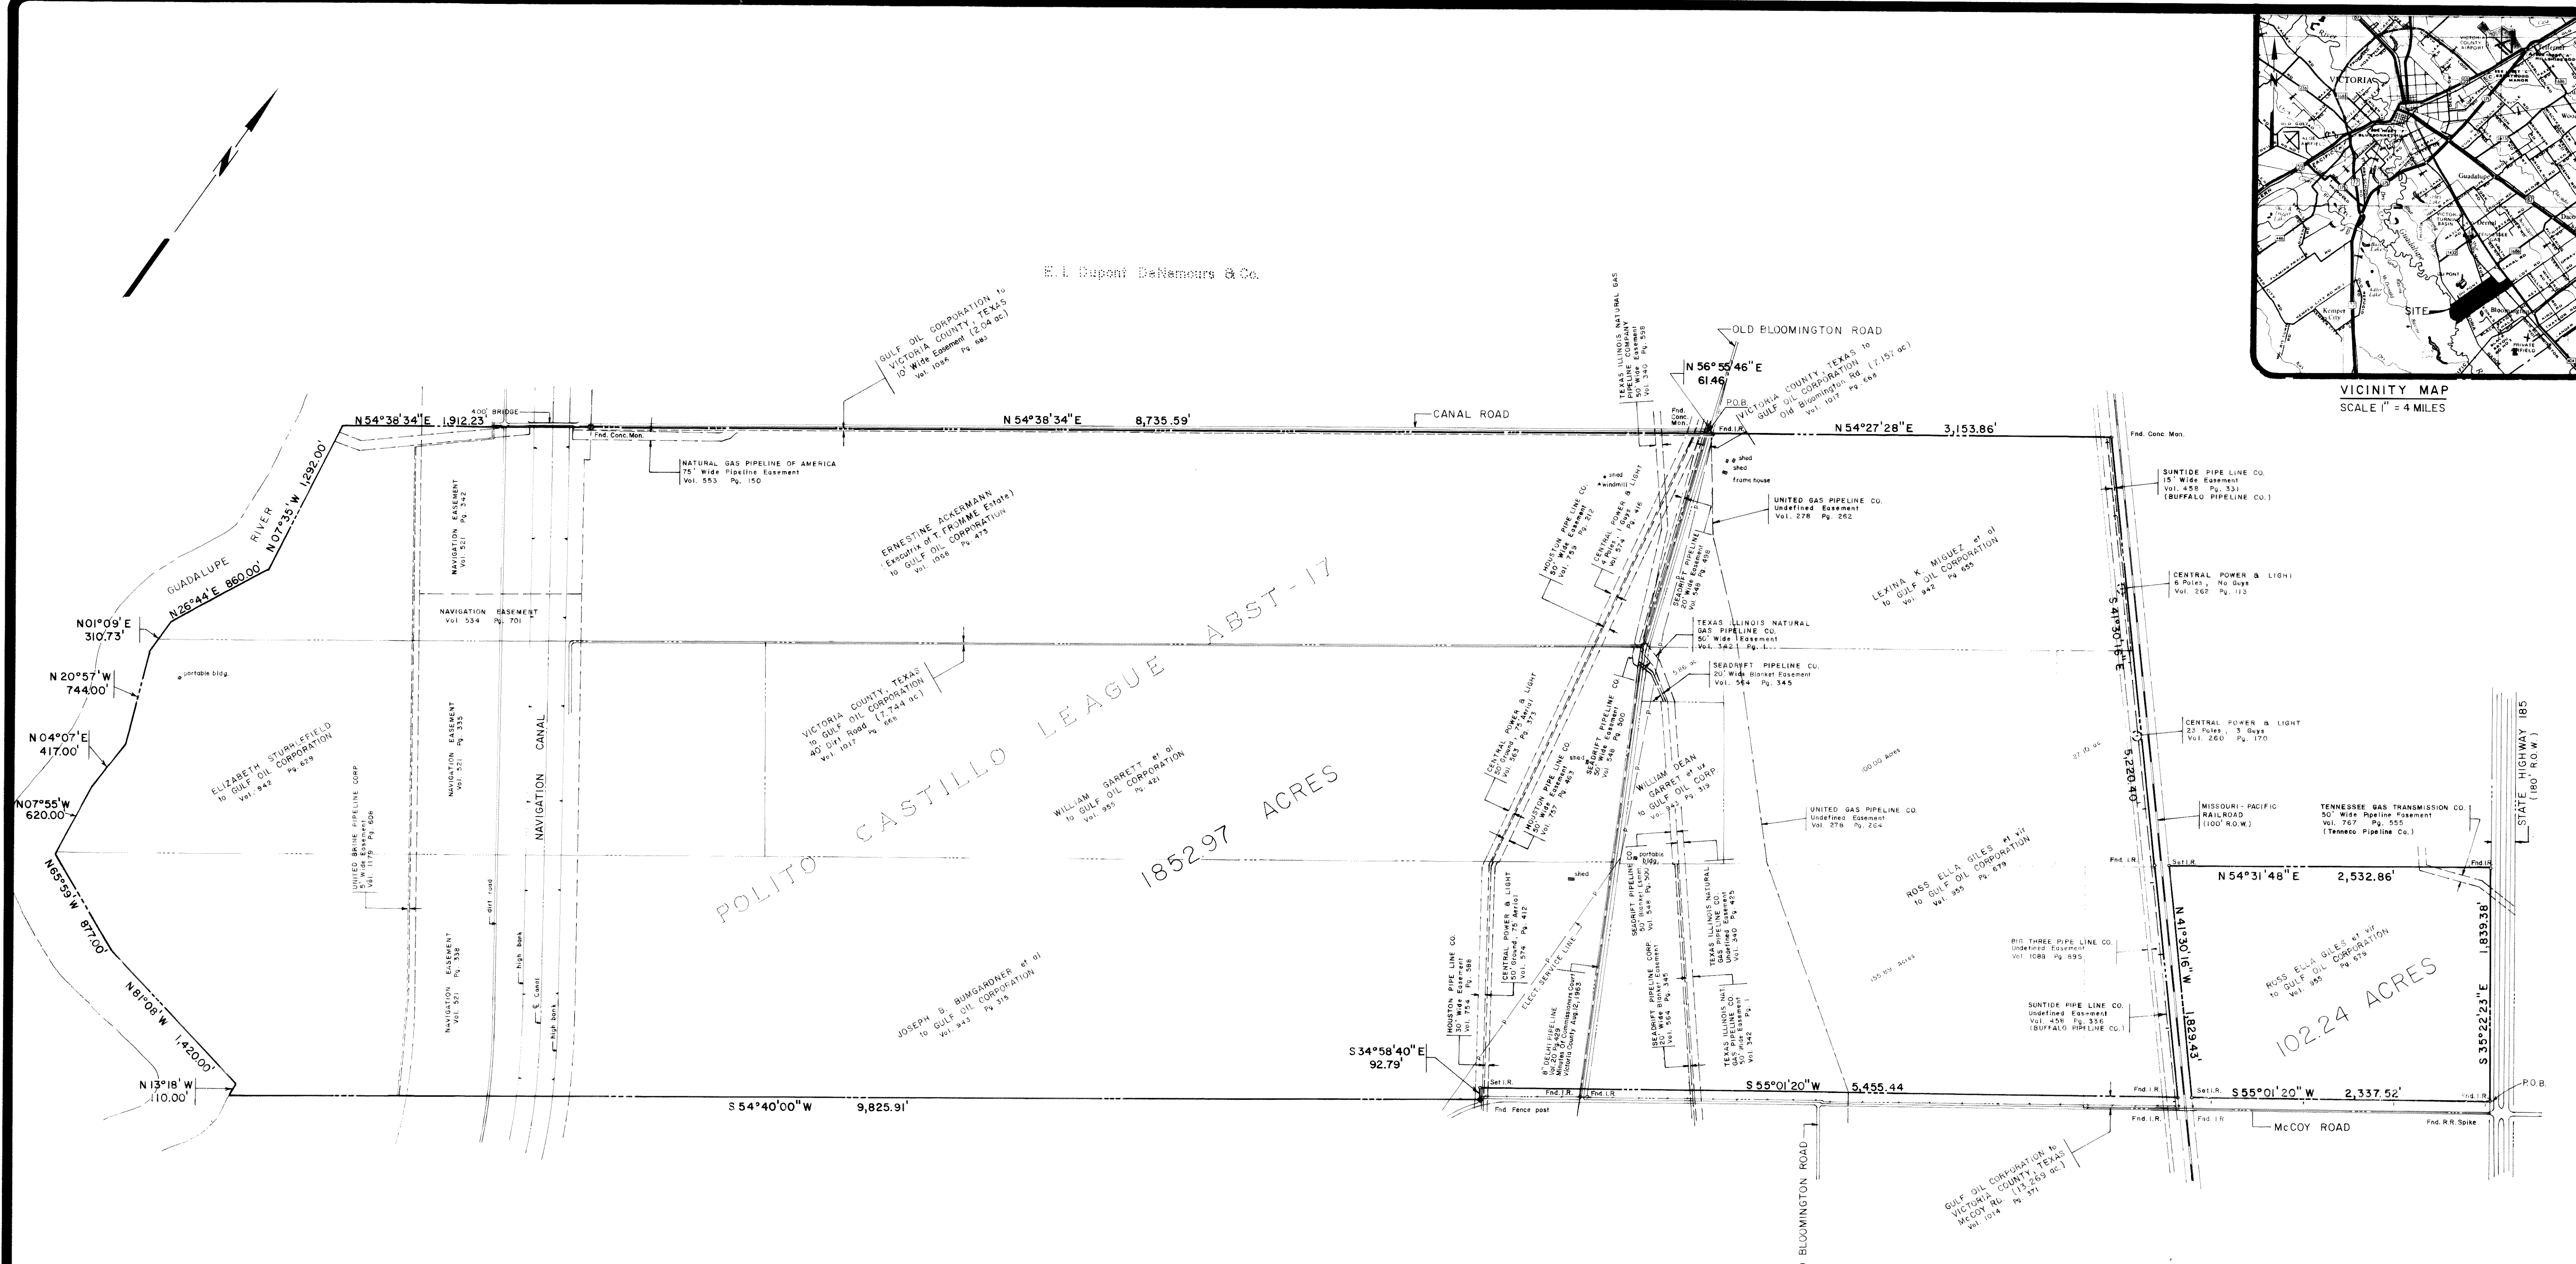


SURVEYOR'S CERTIFICATION

The undersigned hereby certifies to Crossroads Abstract & Title Co., Inc. that this survey was made on the ground in January and February, 1984; that there are no encroachments, overlappings, protrusions, conflicts or visible easements except as shown; and that this is a complete and accurate survey without any deletions.

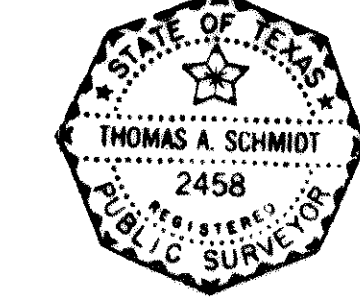

Thomas A. Schmidt
Thomas A. Schmidt, P. E.
Registered Public Surveyor
Texas No. 2458
407 N. Moody, Victoria, Texas 77901

EXHIBIT 'A'

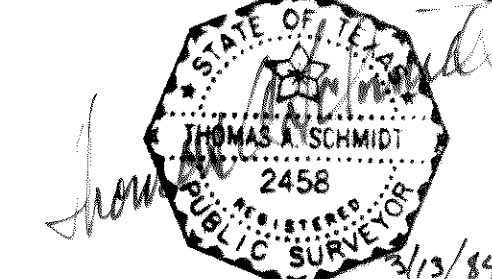

7				
6				
5				
4				
3				
2				
1				
NO.	DATE	REVISION	BY	APPR.

1,955.21 ACRES IN THE POLITO CASTILLO LEAGUE ABSTRACT 17, VICTORIA COUNTY, TEXAS.		
DESCRIPTION:	T. A. S.	JOB NUMBER V 2195
RECOM D BY:	R. M. B.	SCALE 1" = 600'
DRAWN BY:	R. M. B.	FILE NUMBER 2195
CHECKED BY:	R. M. B.	DATE 1/84
		BOOK NUMBER 35 Pg. 46

PROJECT:	BOUNDARY SURVEY	SHEET
	GULF OIL CORPORATION	
CLIENT:		OF
		1